
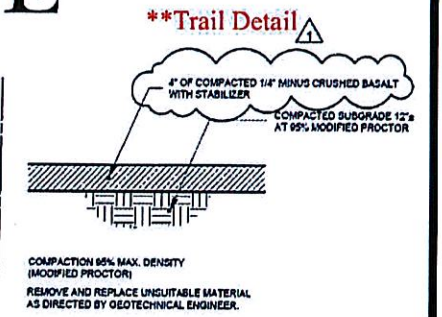


Preliminary Plat of WINSLOW GROVE

Situate in
NE.1/4 NW.1/4 SEC. 27, TWP. 25N., RG. 2E., W.M.
City of Bainbridge Island, Kitsap County, Washington

Fencing and Trail Exhibit
July 20, 2016

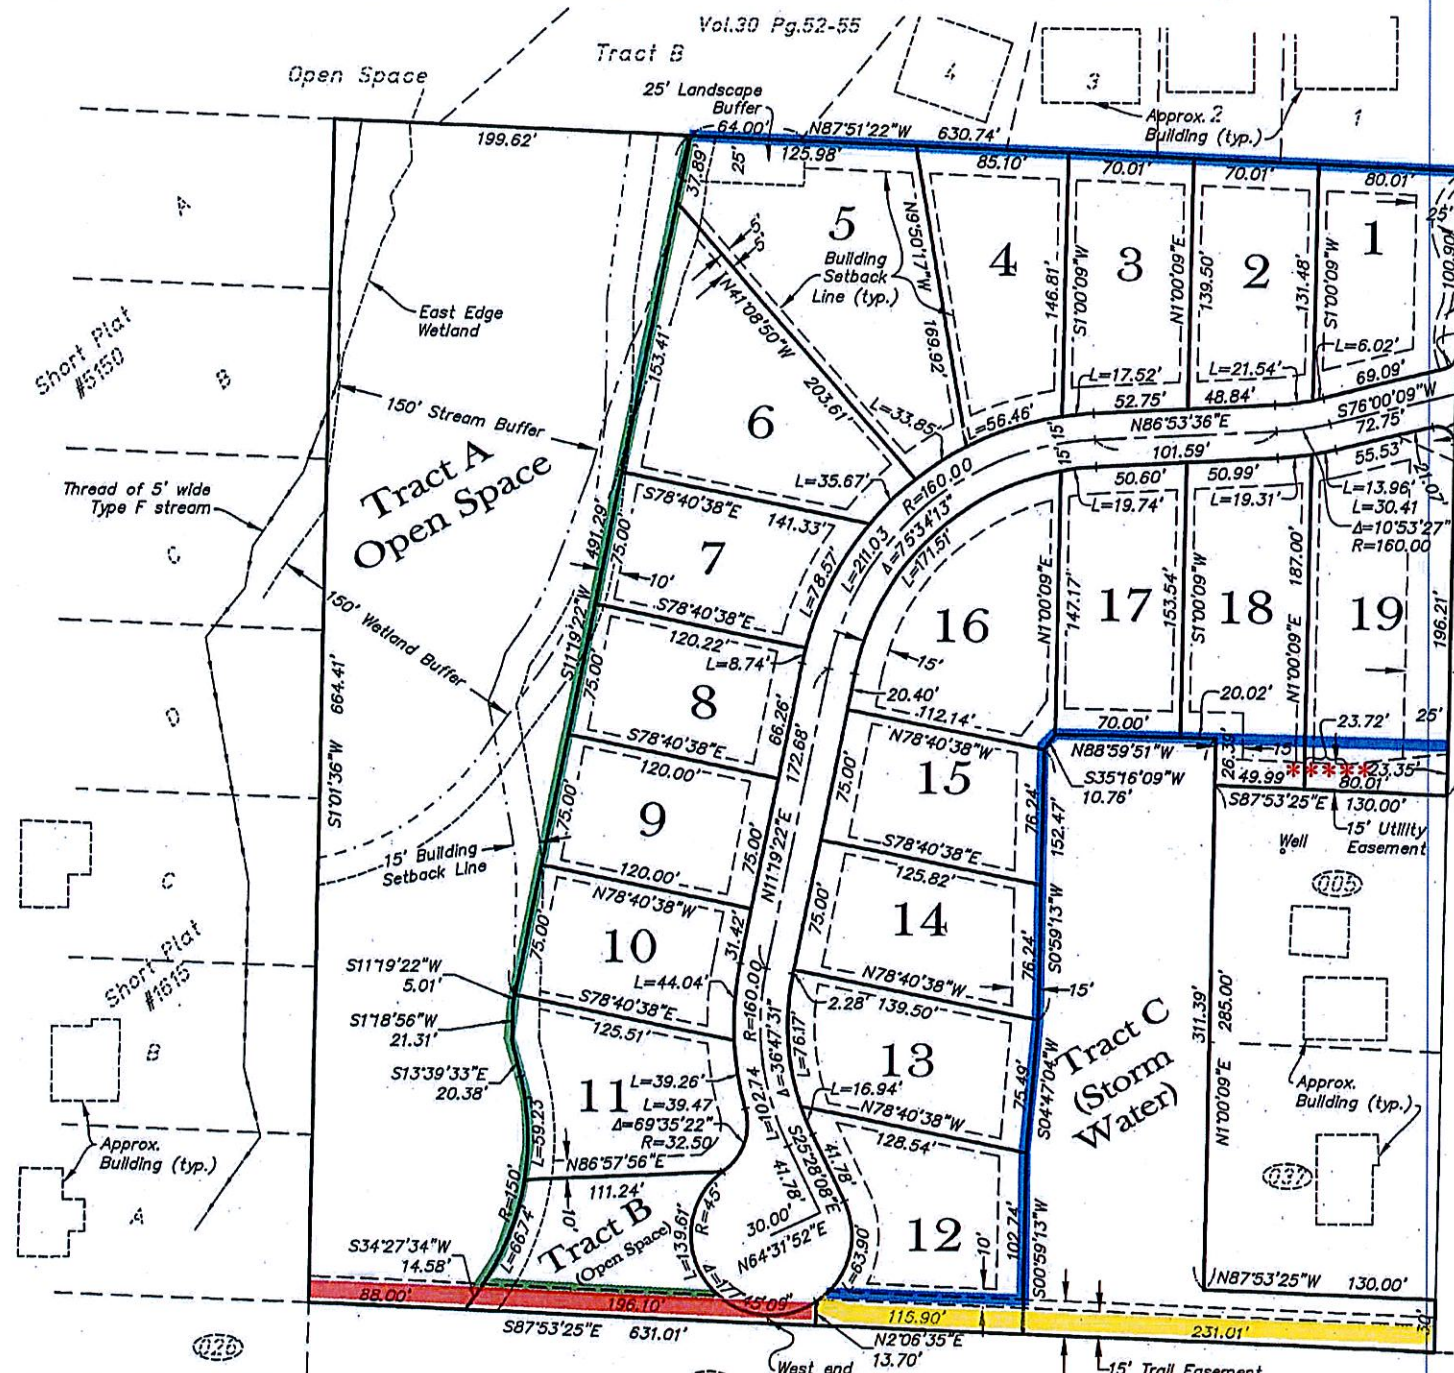

- Solid wood fence*
- Split rail fence
- 10' Constructed trail**
- 15' Trail Easement (future trail built by others)


*no solid wood fence within the 25' landscape buffer except as noted/shown

*****this area to be added to Tract C and will contain future City access to north pond cell and storm conveyance in this area. This revision to be reflected in revised plat map pending City approval

LOT DETAILS

AES
CONSULTANTS, INC.
P.O. BOX 930 • SILVERDALE, WA 98363 • (360)692-6400

Drawn By: B.J.M.	Date: 6/16/16
Checked By: S.E.O.	Job No.: 6288

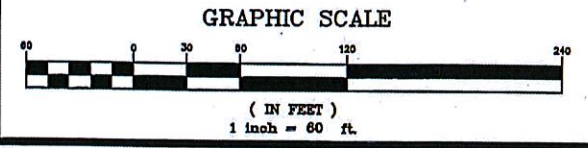



Center Section 27
Found 1" Disk
in Monument Case



Preliminary Plat of WINSLOW GROVE

Situate in
NE.1/4 NW.1/4 SEC. 27, TWP. 25N., RG. 2E., W.M.
City of Bainbridge Island, Kitsap County, Washington

Fencing and Trail Exhibit
July 20, 2016

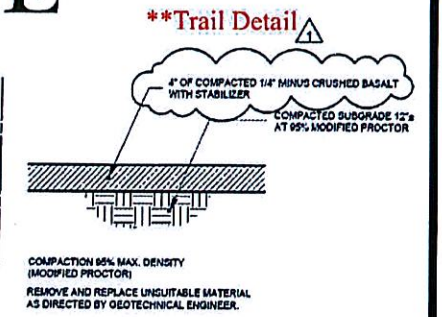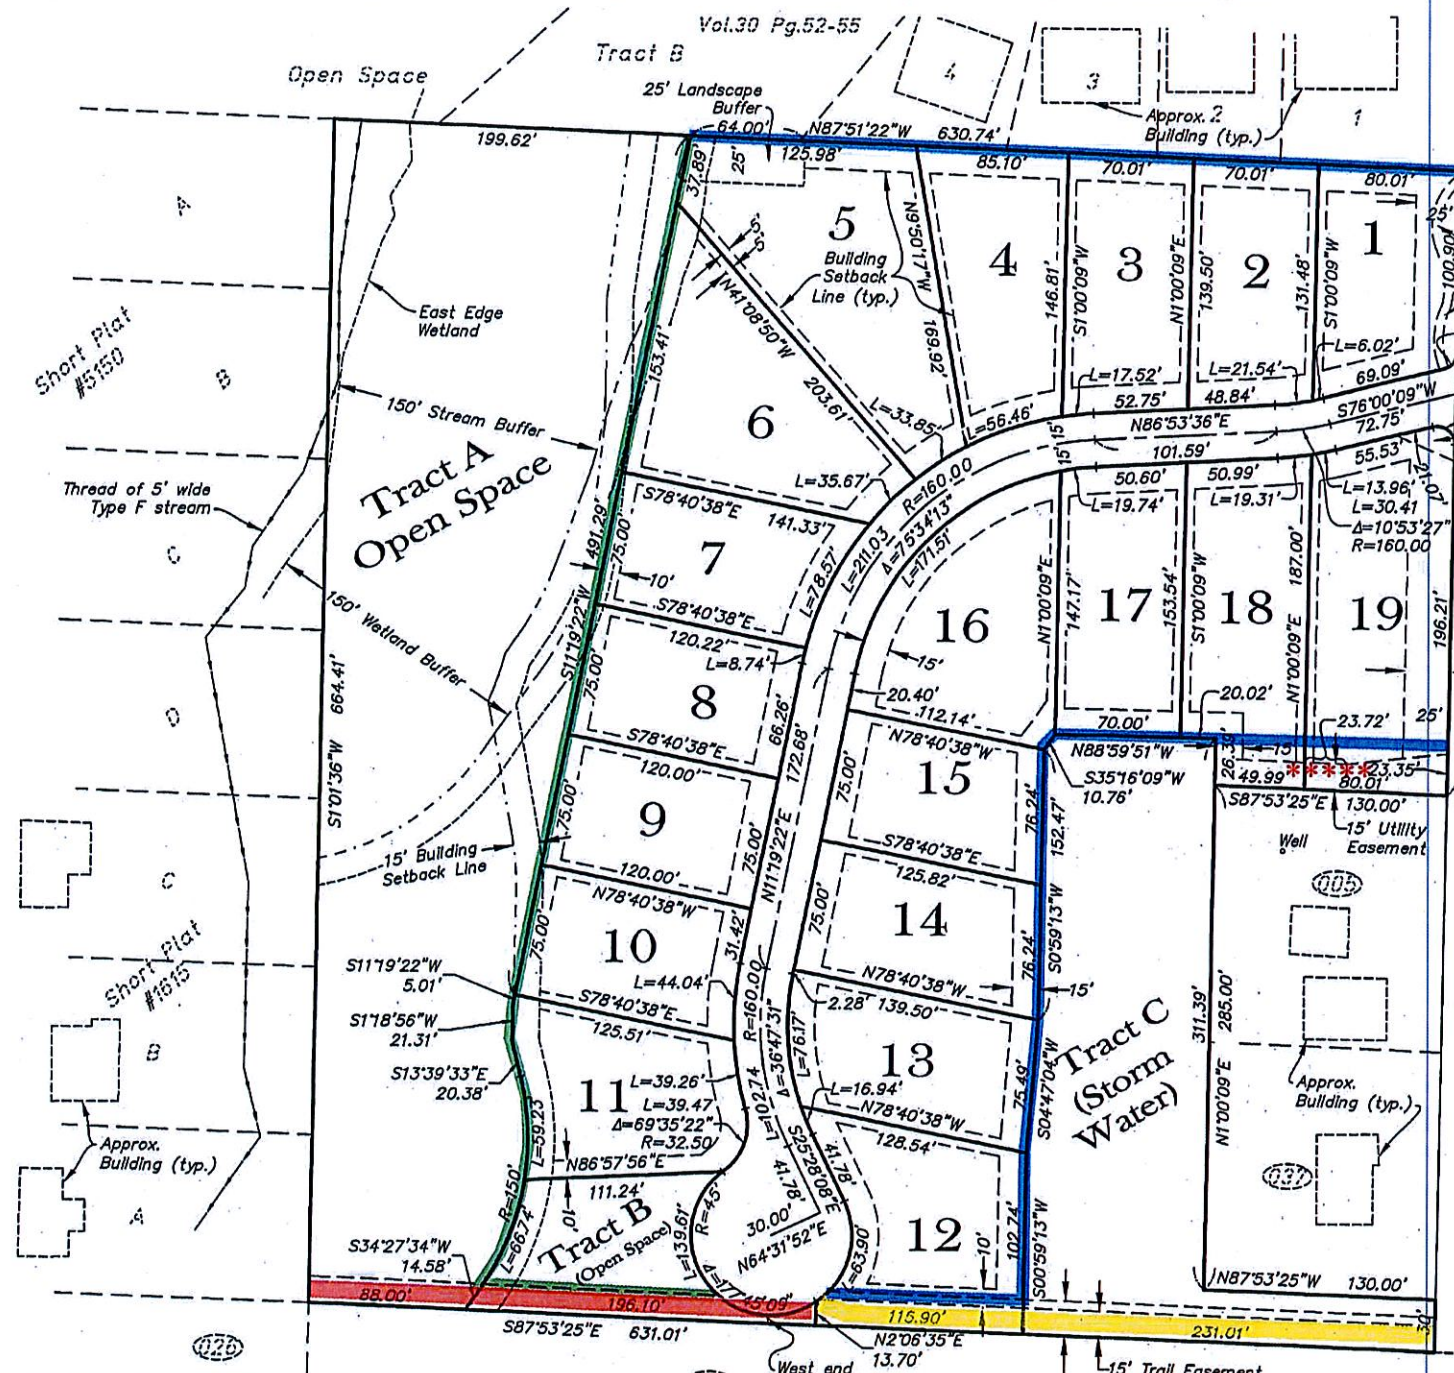

- Solid wood fence*
- Split rail fence
- 10' Constructed trail**
- 15' Trail Easement (future trail built by others)

*no solid wood fence within the 25' landscape buffer except as noted/shown

*****this area to be added to Tract C and will contain future City access to north pond cell and storm conveyance in this area. This revision to be reflected in revised plat map pending City approval

NORTH: per S.P. #5586

LOT DETAILS

AES
CONSULTANTS, INC.


P.O. BOX 930 • SILVERDALE, WA 98363 • (360)692-6400

Drawn By: B.J.M.

Date: 6/16/16

Checked By: S.E.O.

Job No.: 6288

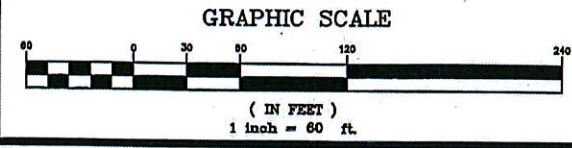

Center Section 27
Found 1" Disk
in Monument Case

